


**SamedyKem**  
 designer - consultant  
 custom design - stock plans - remodels  
 P.O. Box 1571  
 Hillsboro, Oregon 97123  
 971.563.0552 fax: 888.311.5610  
 E-Mail: samedykem-consultant.com


*"Success is not measured by the position someone has reached in my life, but the obstacles he has overcome while trying to succeed"*  
 -Brooker T.  
 Washington

Written dimensions on these drawing shall have precedence over scaled dimensions. Contractor shall assume responsibility for all dimensions and conditions on the job. Samedy Kem, Designer must be notified and consent to any variation from dimensions set forth herein.

This document is the property of Samedy Kem, Designer. No reuse to reproduction is allowed without the written consent from Samedy Kem.

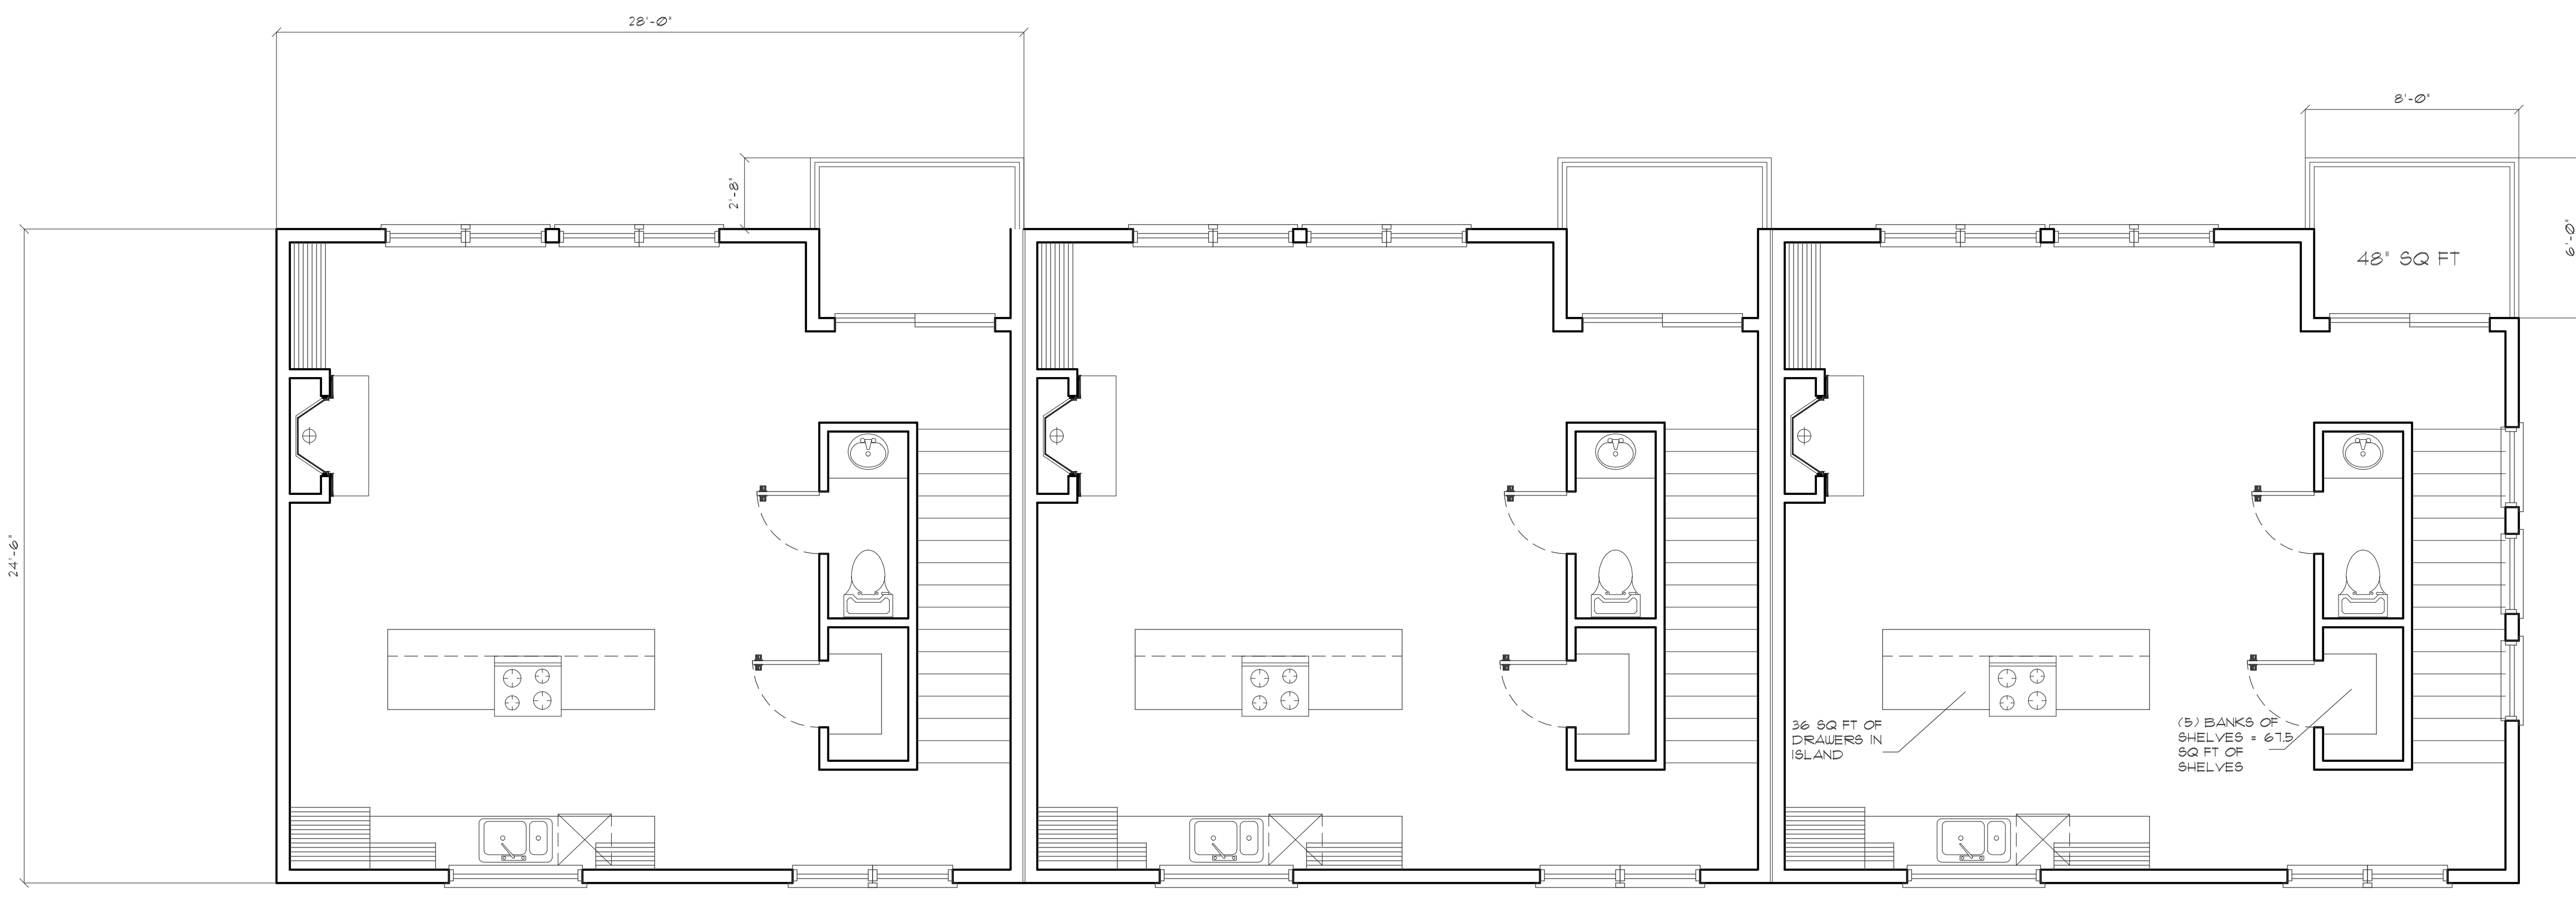


**Main Floor Plan**  
 SCALE: 1/4"=1'-0" 658 Sq Ft.

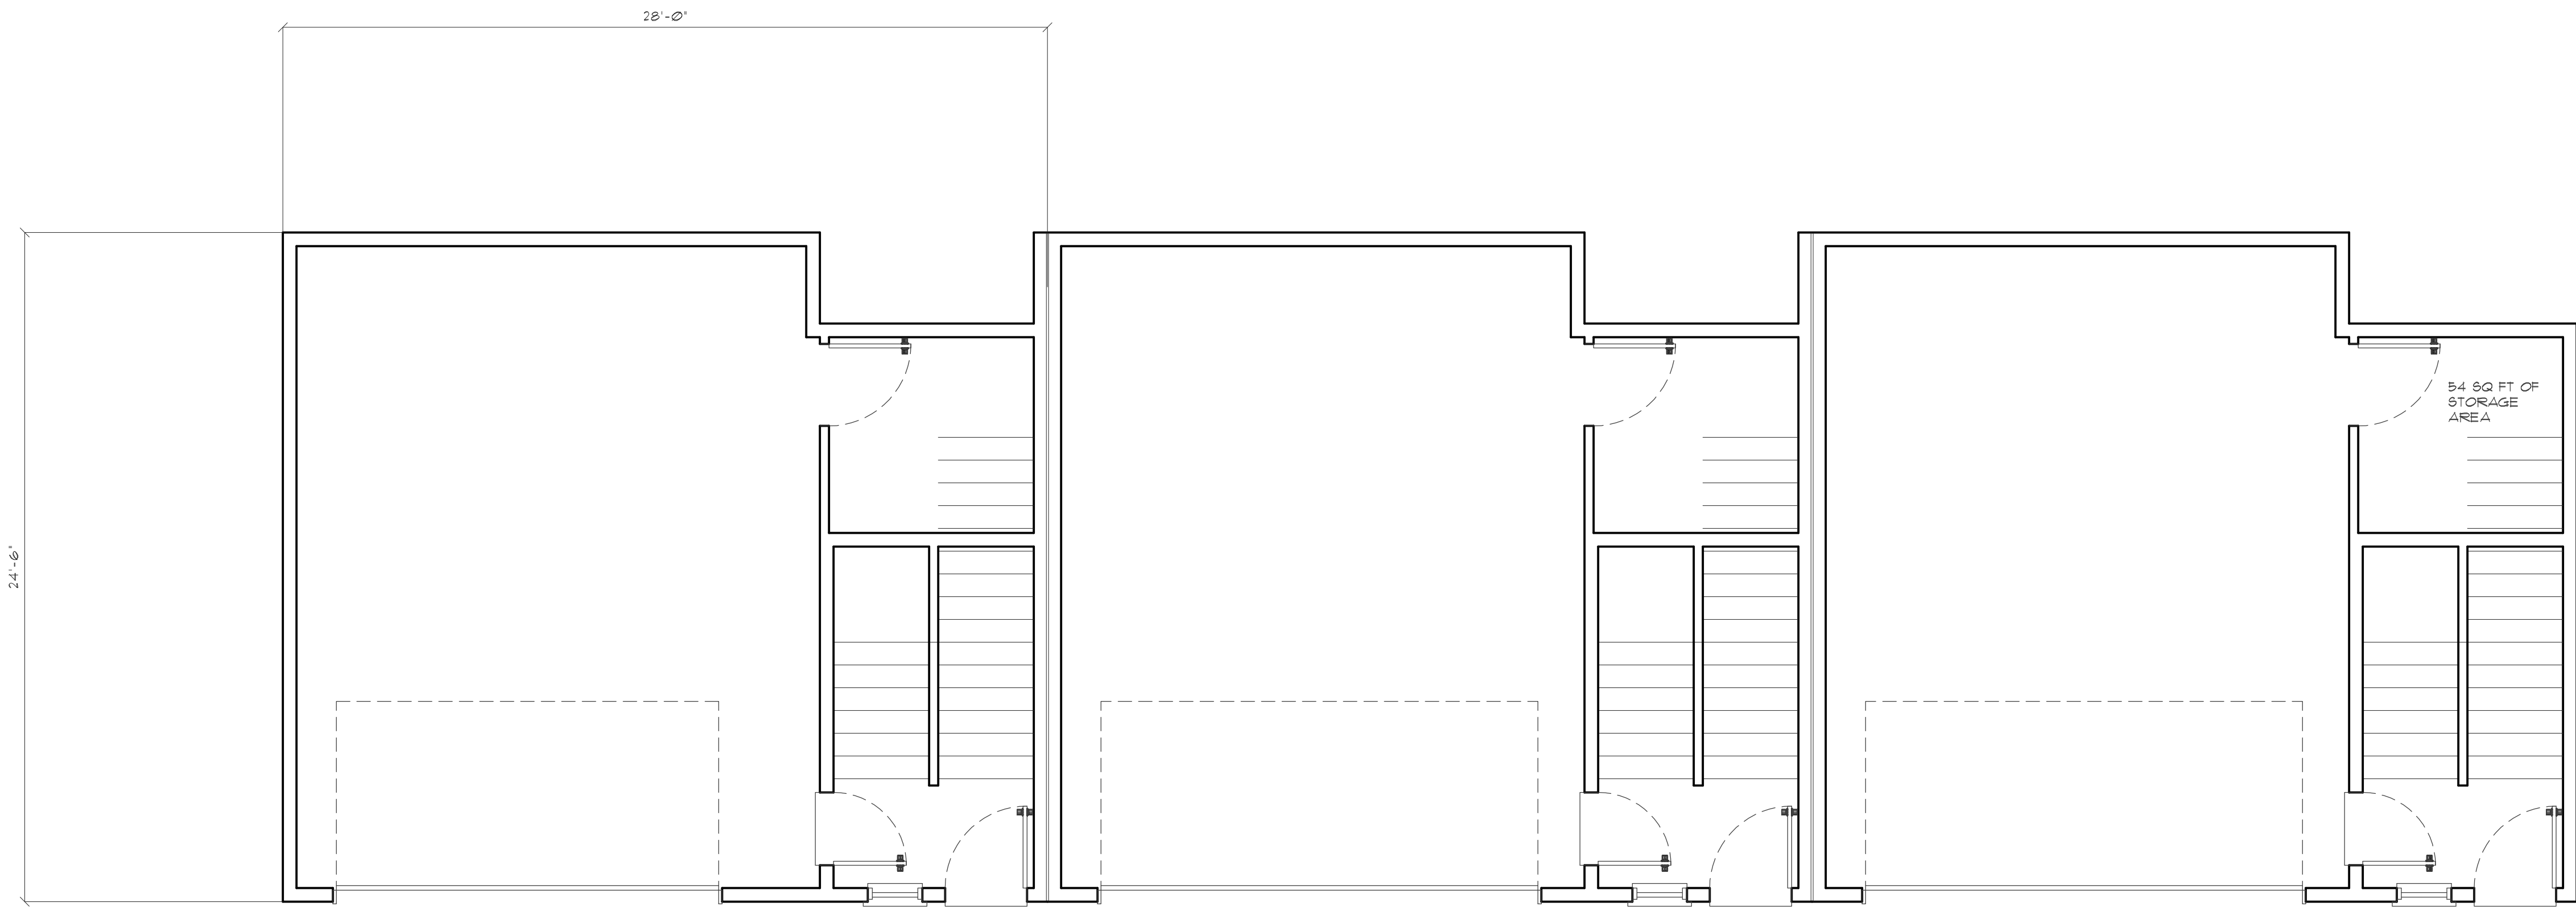


**Garage Floor Plan**  
 SCALE: 1/4"=1'-0" 546 Sq Ft.

**MAIN STREET  
 DEVELOPMENT**  
 DREAM • DESIGN • BUILD

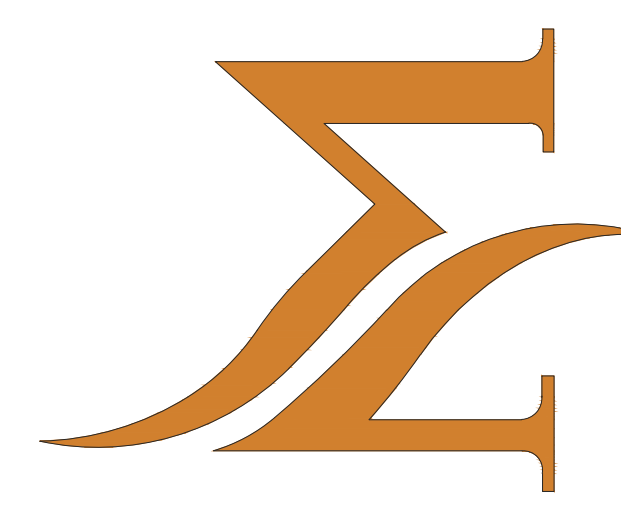

7/24/2019  
 Date:  
 Project Number  
 Revision:  
 Sheet Title:

**3**  
 4  
 Sheet Number of

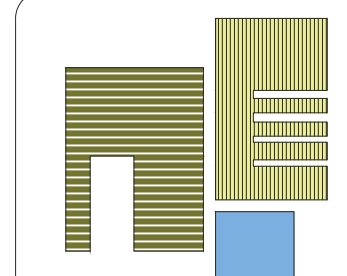

SamedyKem

designer - consultant  
custom design - stock plans - remodels


P.O. Box 1571  
Hillsboro, Oregon 97123  
971.563.0552 fax: 888.311.5610  
E-Mail: samedykem@consultant.com

"Success is not measured by the position someone has reached in my life, but the obstacles he has overcome while trying to succeed"  
- Brooker T.

Washington


Written dimensions on these drawing shall have precedence over scaled dimensions. Contractor shall assume responsibility for all dimensions and conditions on the job. Samedy Kem, Designer must be notified and consent to any variation from dimensions set forth herein.

This document is the property of Samedy Kem, Designer. No reuse to reproduction is allowed without the written consent from Samedy Kem.

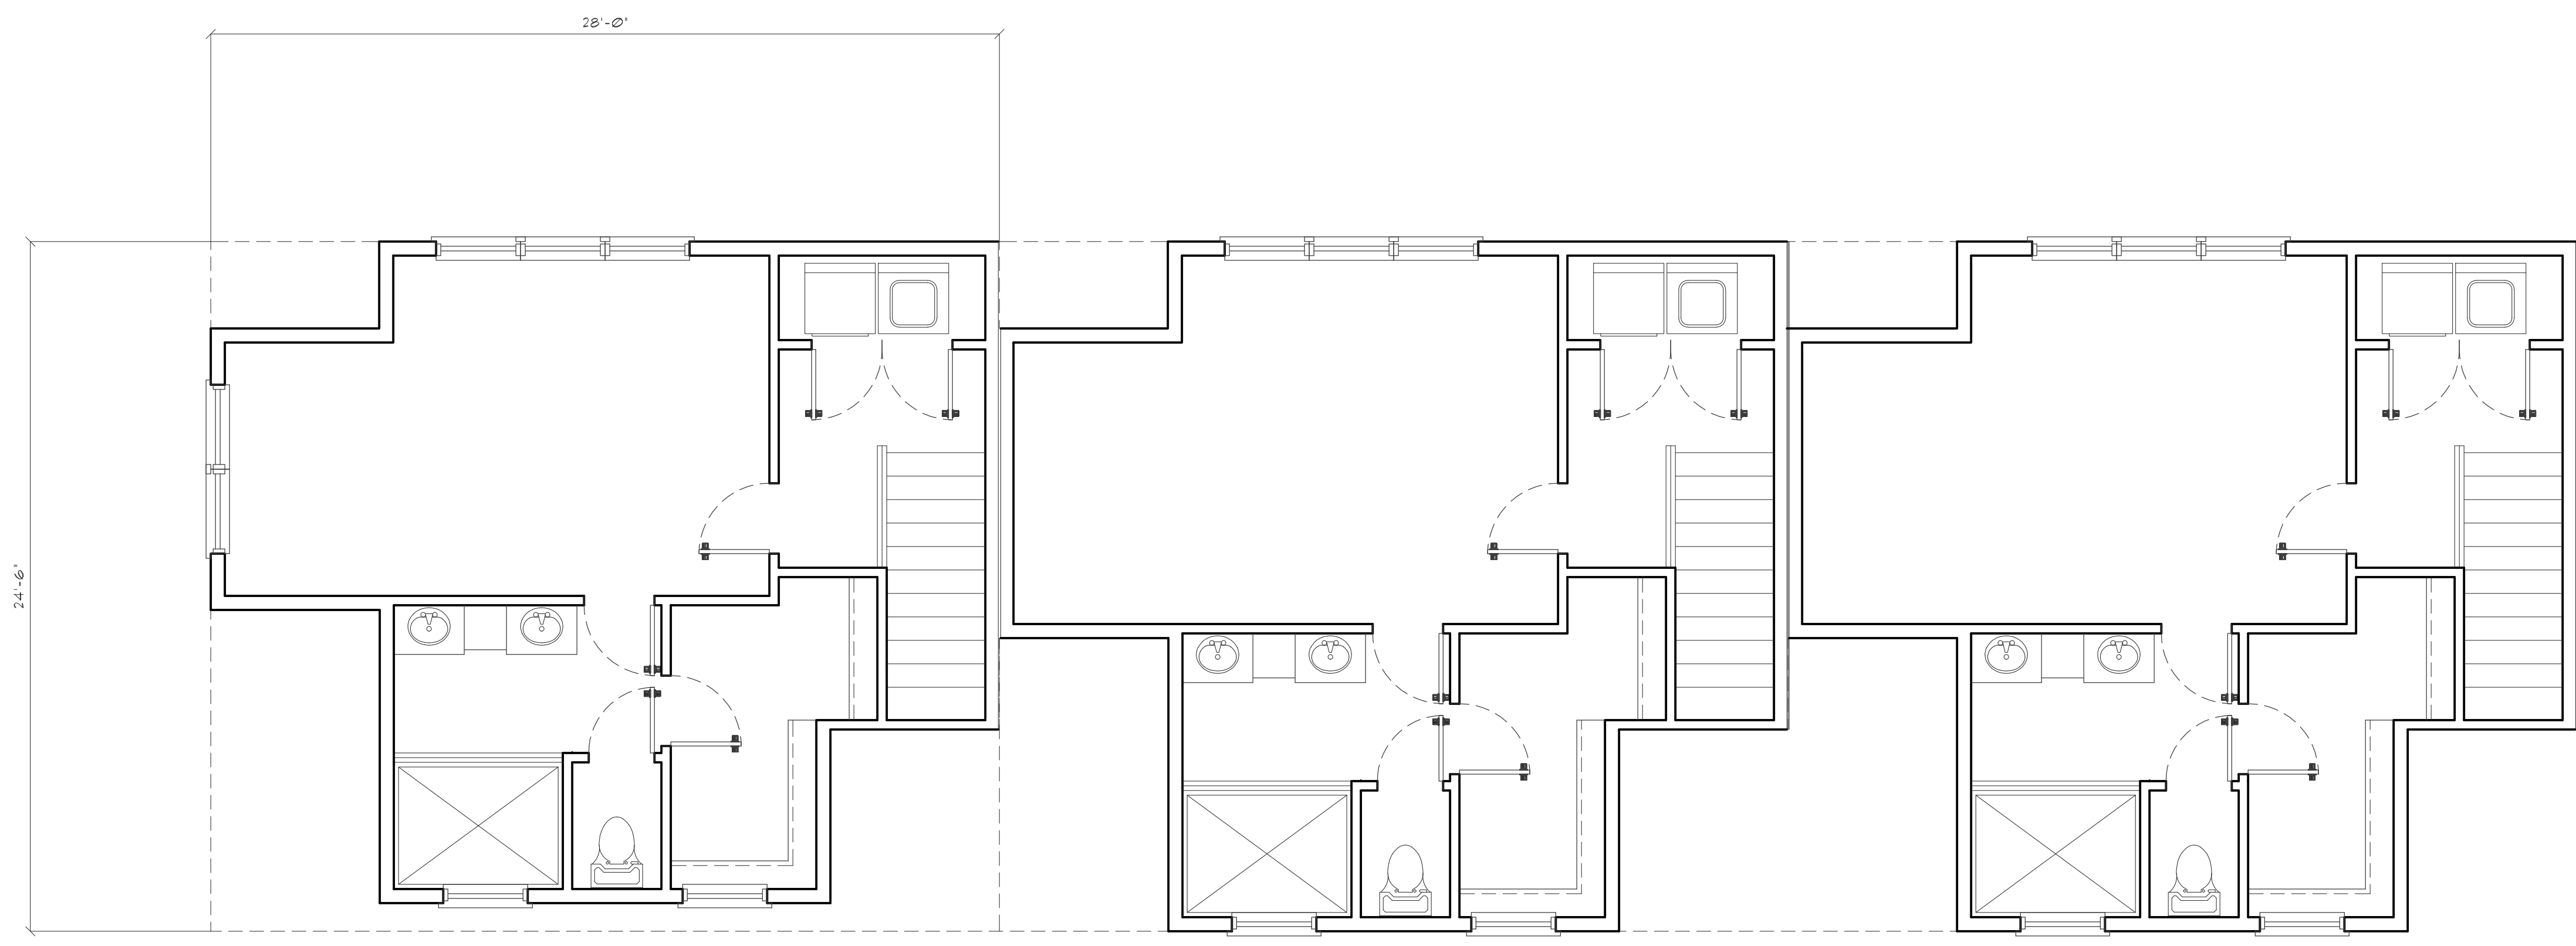

Upper Floor Plan  
SCALE: 1/4"=1'-0"


561 Sq Ft.

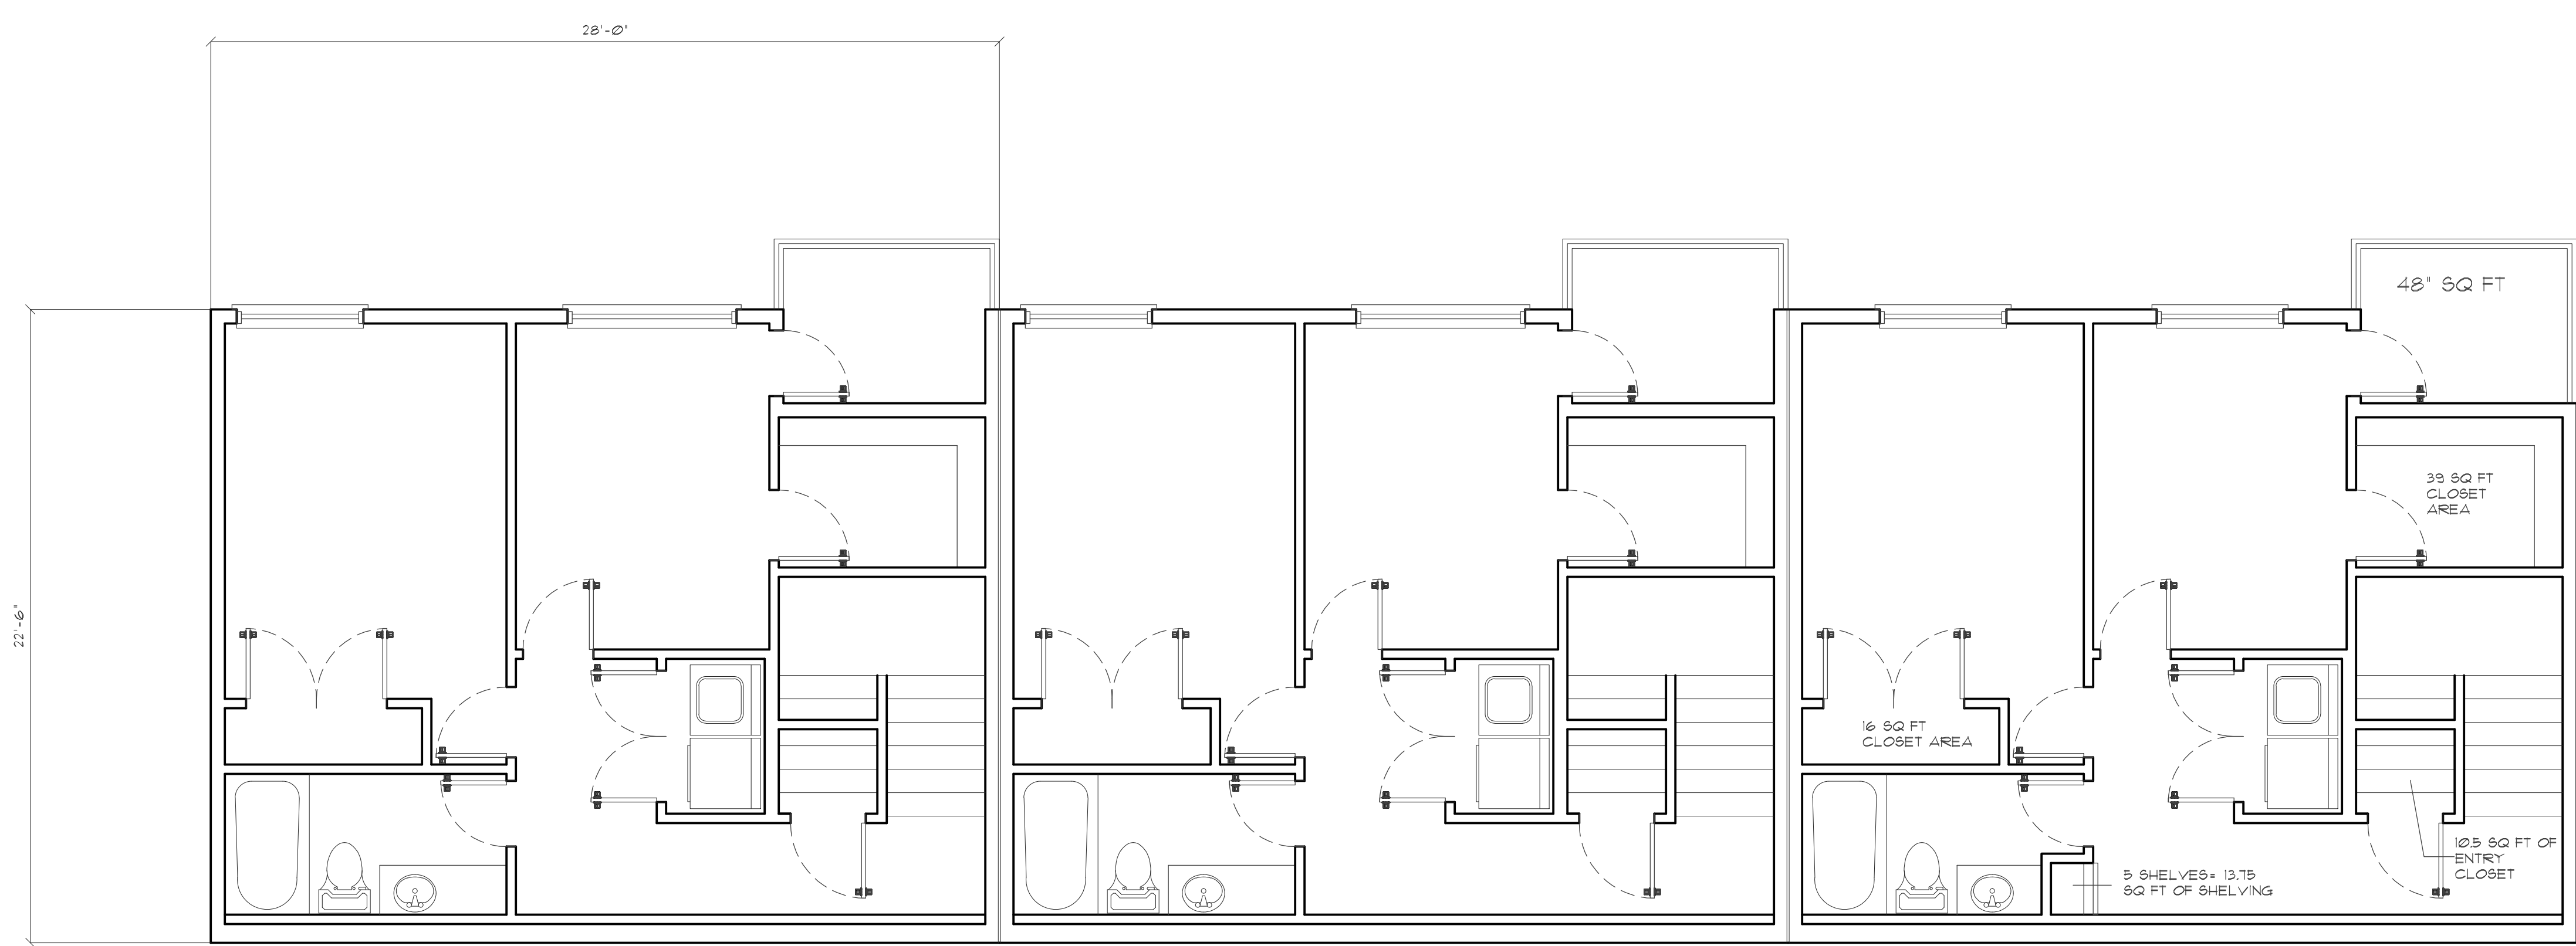

Lower Floor Plan  
SCALE: 1/4"=1'-0"

604 Sq Ft.

MAIN STREET  
DEVELOPMENT  
DREAM • DESIGN • BUILD

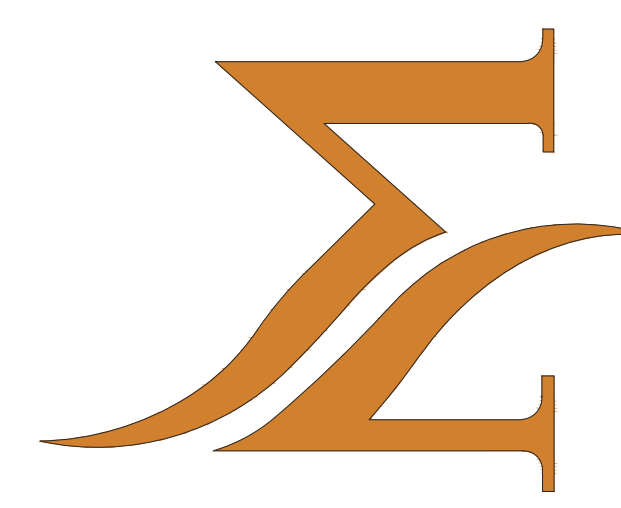

7/24/2019  
Date:

Project Number

Revision:

Sheet Title:

4

Sheet Number of 4